


ISSUE	BY	DATE
FINAL SET	IKASU	04.20.06

**BEDOS RESIDENCE**  
 ROYAL PALM ESTATE BUILDERS  
 1176 COCONUT ROAD  
 BOCA RATON, FLORIDA

**ikasu**  
 design  
 377 SW 35th Avenue  
 Deerfield Beach, FL 33442  
 P: (561) 542-3515  
 F: (561) 892-6390  
 E: ikasudesign@gmail.com

JOB NO.	603 RFE
DATE	04.20.06
NO OF SHEETS	
DRAWN BY	IKASU

**A1.2**

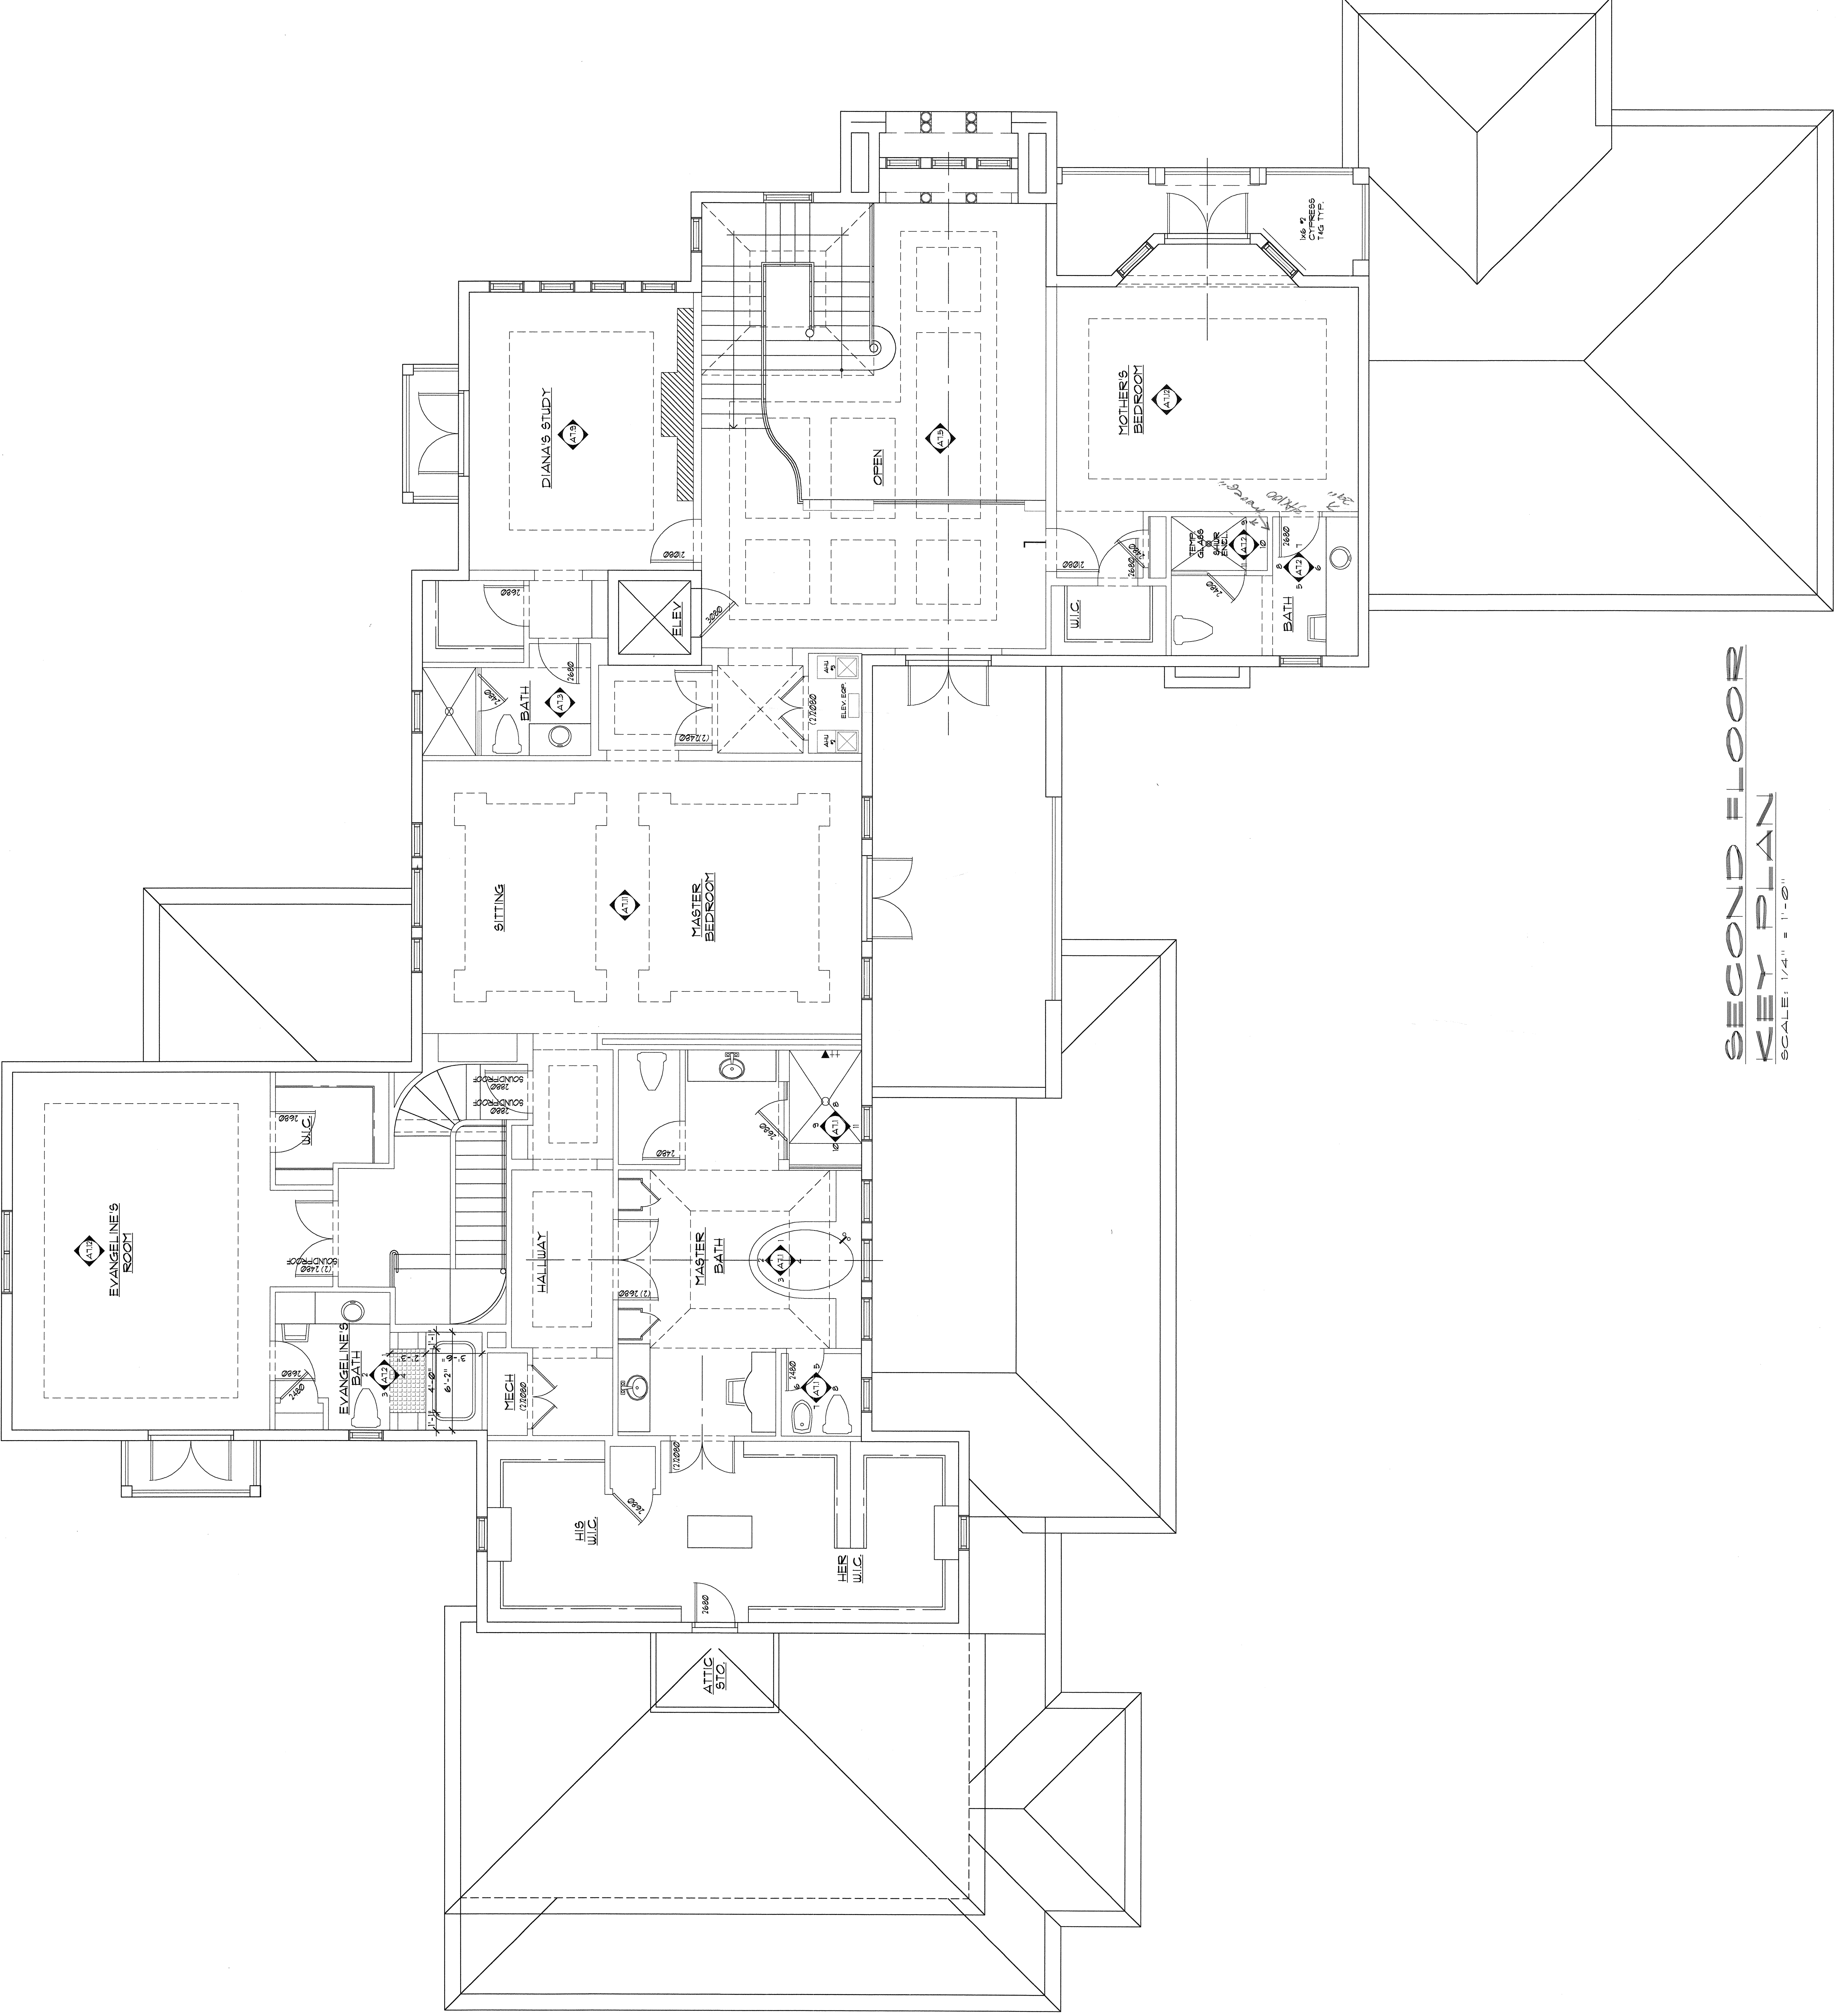

**SECOND FLOOR**  
**KEY PLAN**  
 SCALE: 1/4" = 1'-0"